
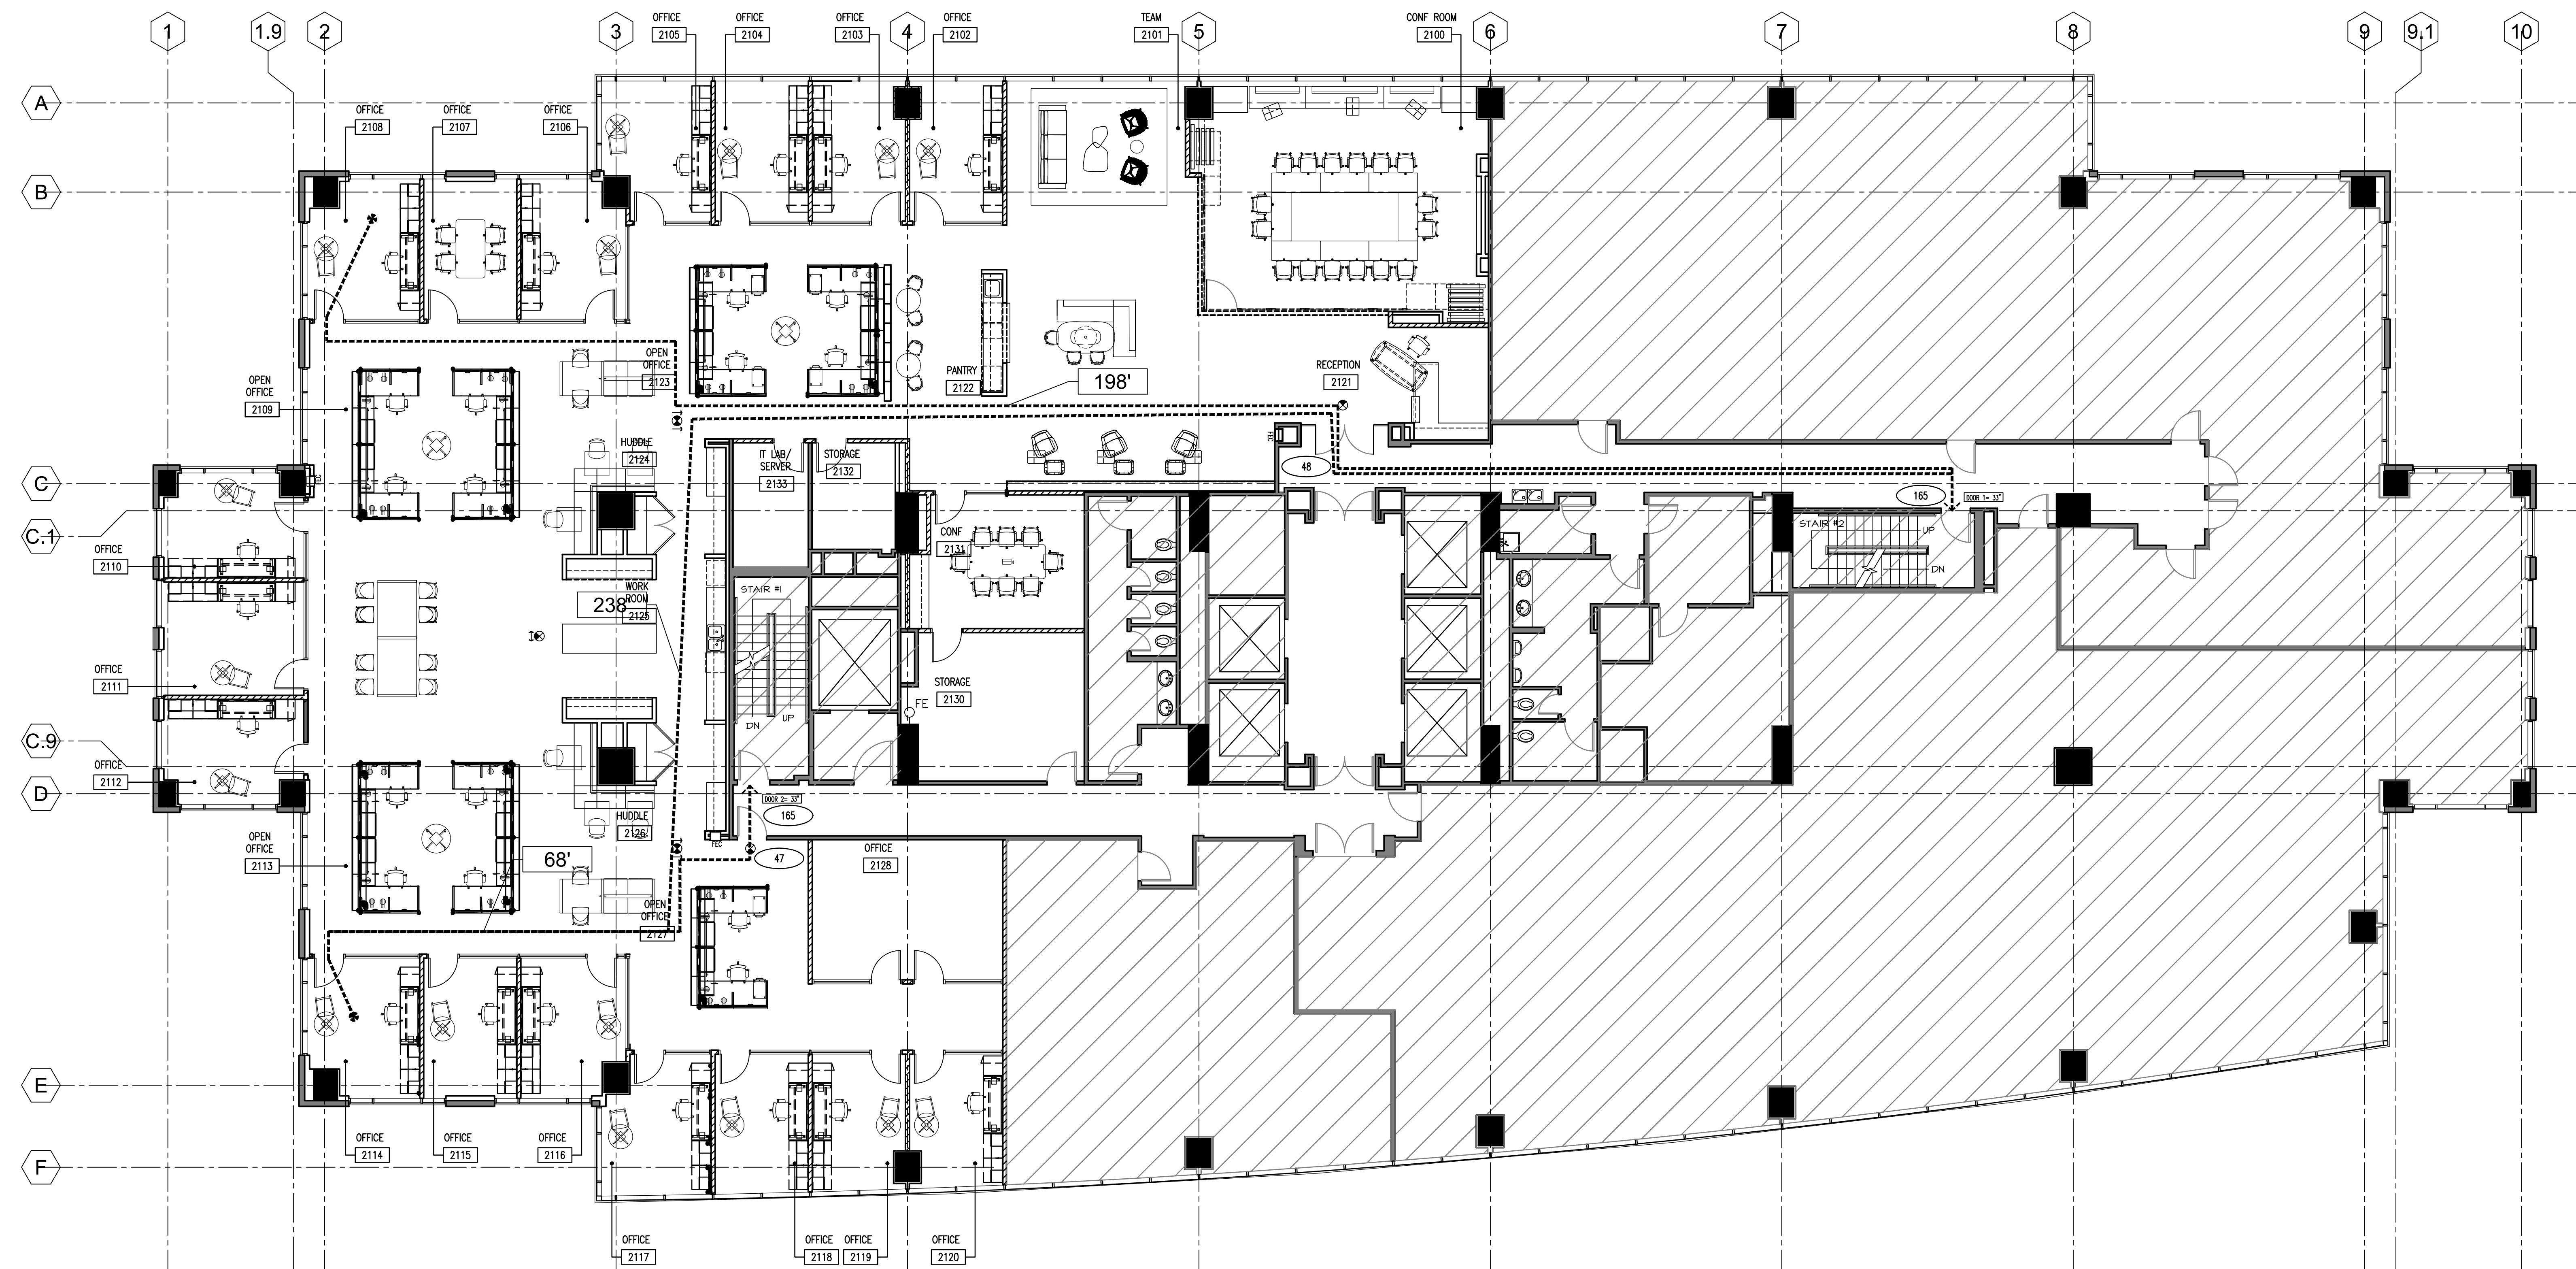
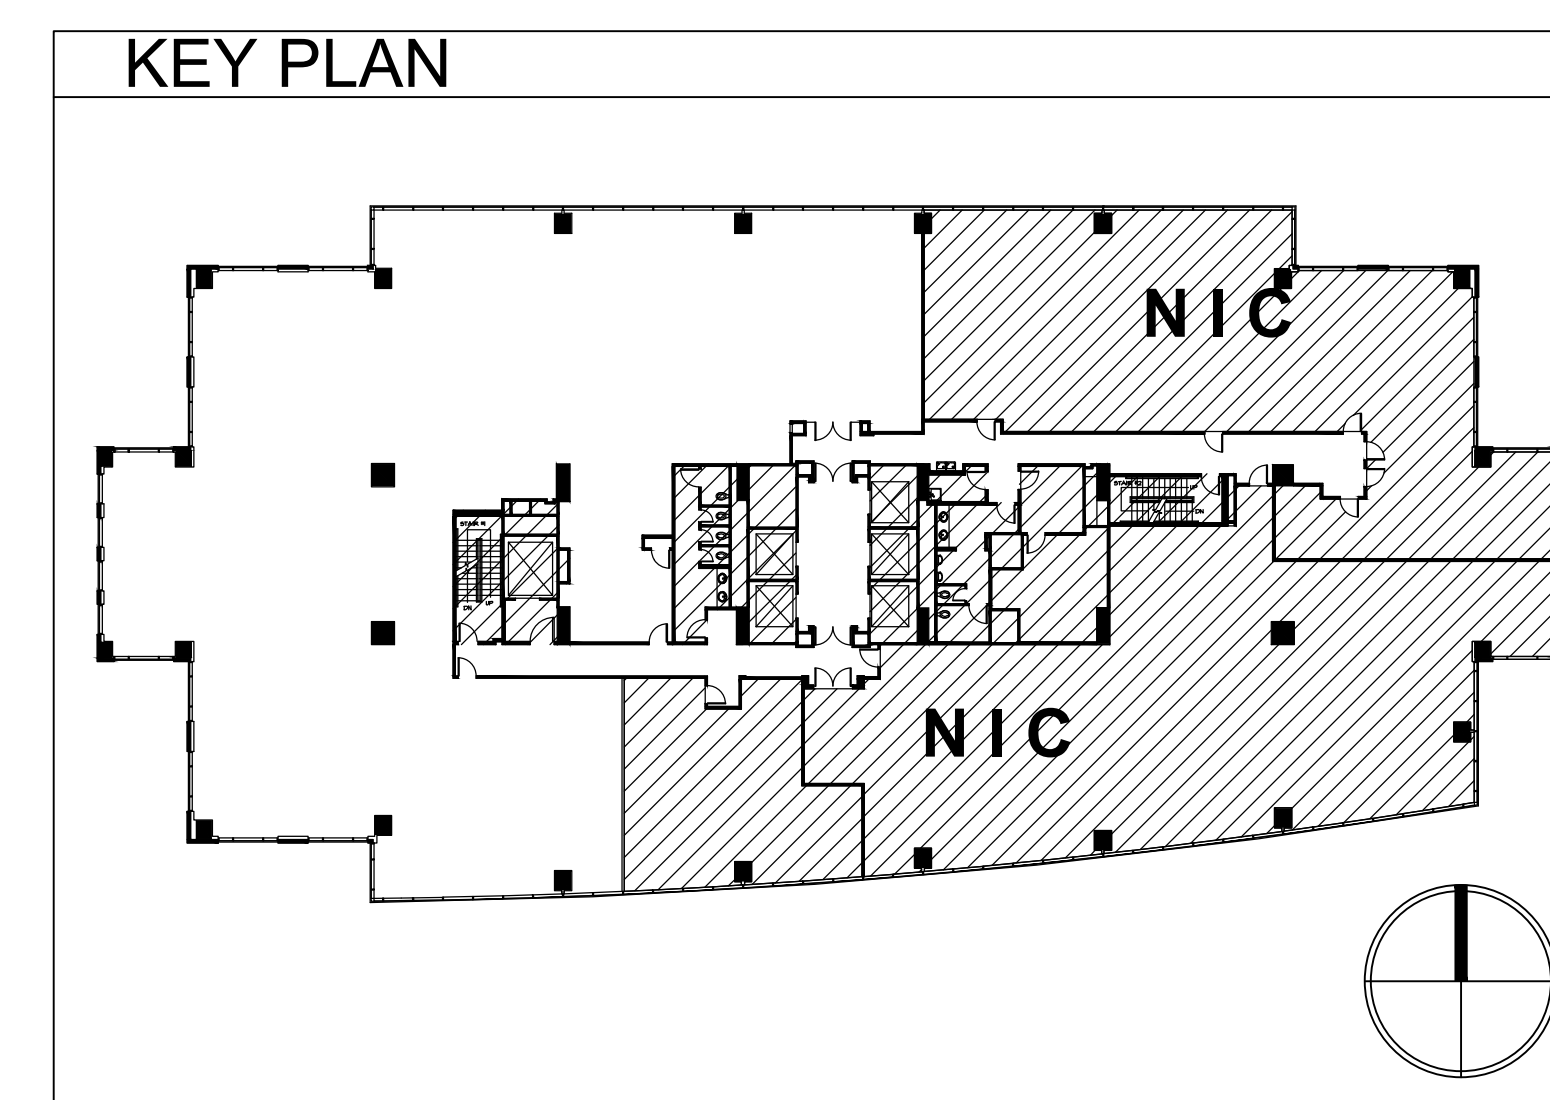


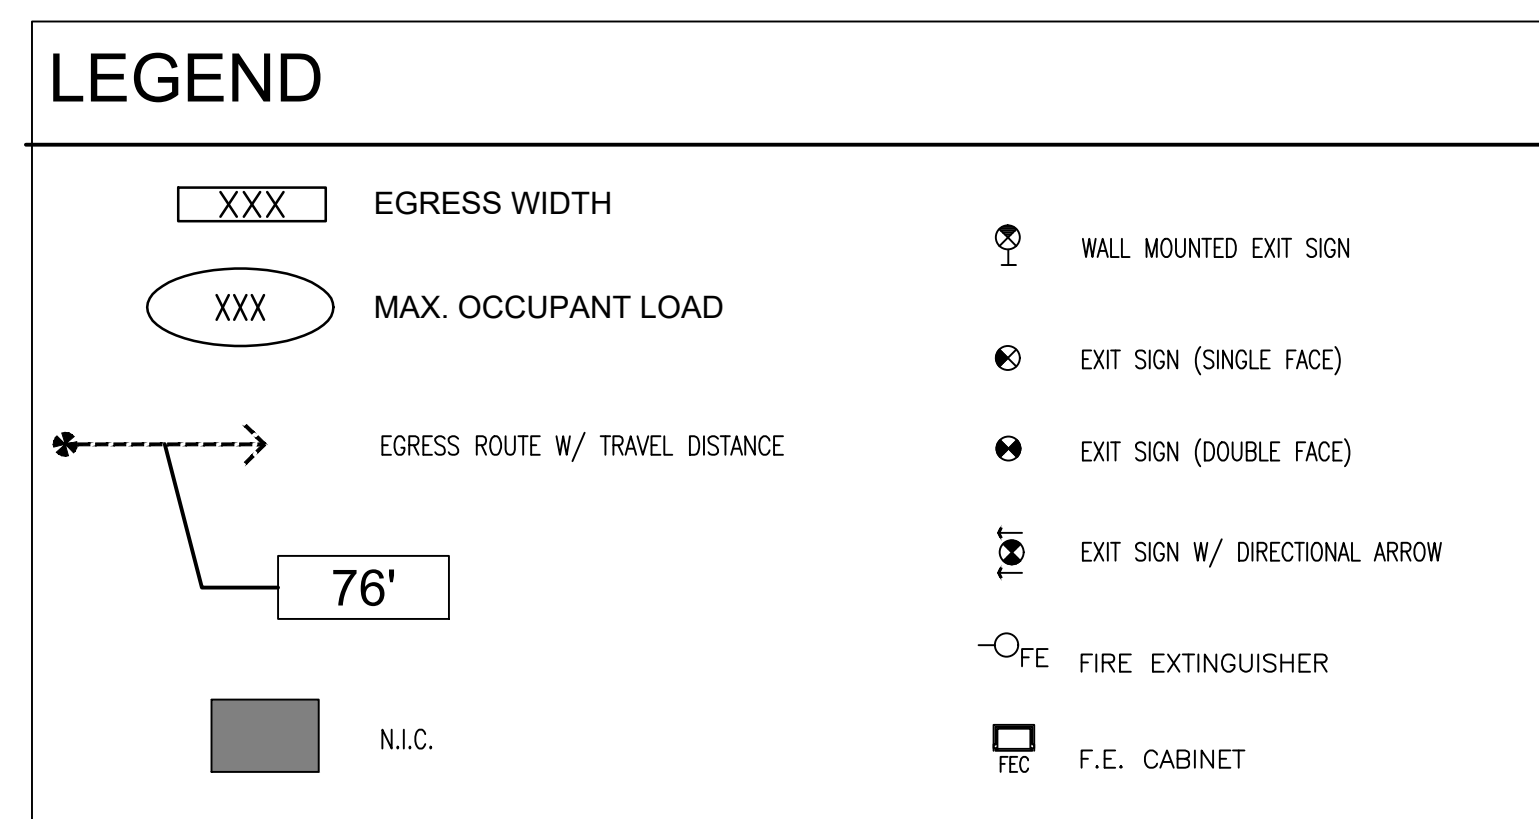

OCCUPANCY CALCULATIONS		
BUILDING FLOOR TOTAL AREA: 23,510 SQFT. OCCUPIED AREA: 9,645 SQFT.		
OCCUPIED AREA	SQ. FOOTAGE / ALLOWANCE PER PERSON	OCCUPANT COUNT (# OF PERSONS)
ASSEMBLY:		
NONE	0 SQ.FT. / 15	0 PERSONS
STORAGE:		
STORAGE # 2133:	99 SQ.FT. / 300	1 PERSONS
STORAGE # 2130:	296 SQ.FT. / 300	1 PERSONS
BUSINESS:	9,250 SQ.FT. / 100	93 PERSONS
TOTAL OCCUPANT LOAD:	9,645 SQFT.	95 PERSONS

EXIT CAPACITY CALCULATIONS		
<u>DOOR NUMBER:</u>		<u>EXIT CAPACITY</u>
DOOR #1	3'-0" WIDE =	33 / .2 = 165
DOOR #2	3'-0" WIDE =	33 / .2 = 165
TOTAL EXIT CAPACITY:		330 PERSONS
TOTAL OCCUPANT LOAD:		95 PERSONS

[illegible]

One Piedmont Center, Suite 303 3565 Piedmont Road Atlanta, Georgia 30305

© COPYRIGHT 2016 SMALLWOOD,
REYNOLDS,
STEWART, STEWART &
ASSOCIATES, INC.

THIS DRAWING IS THE PROPERTY
OF THE ARCHITECT AND MAY NOT
BE REPRODUCED OR USED
WITHOUT HIS WRITTEN
CONSENT.

Smallwood, Reynolds, Stewart, Stewart & Associates, Inc.

LIFE SAFETY PLAN

SAVILLS STUDLEY

2151 PARK PLAZATION
KIMBERLY TOWER
3422 PEACHTREE ROAD ATLANTA, GEORGIA



DATE	11/09/2016
JOB NO.	216041.00
SHEET NO.	LS-01