


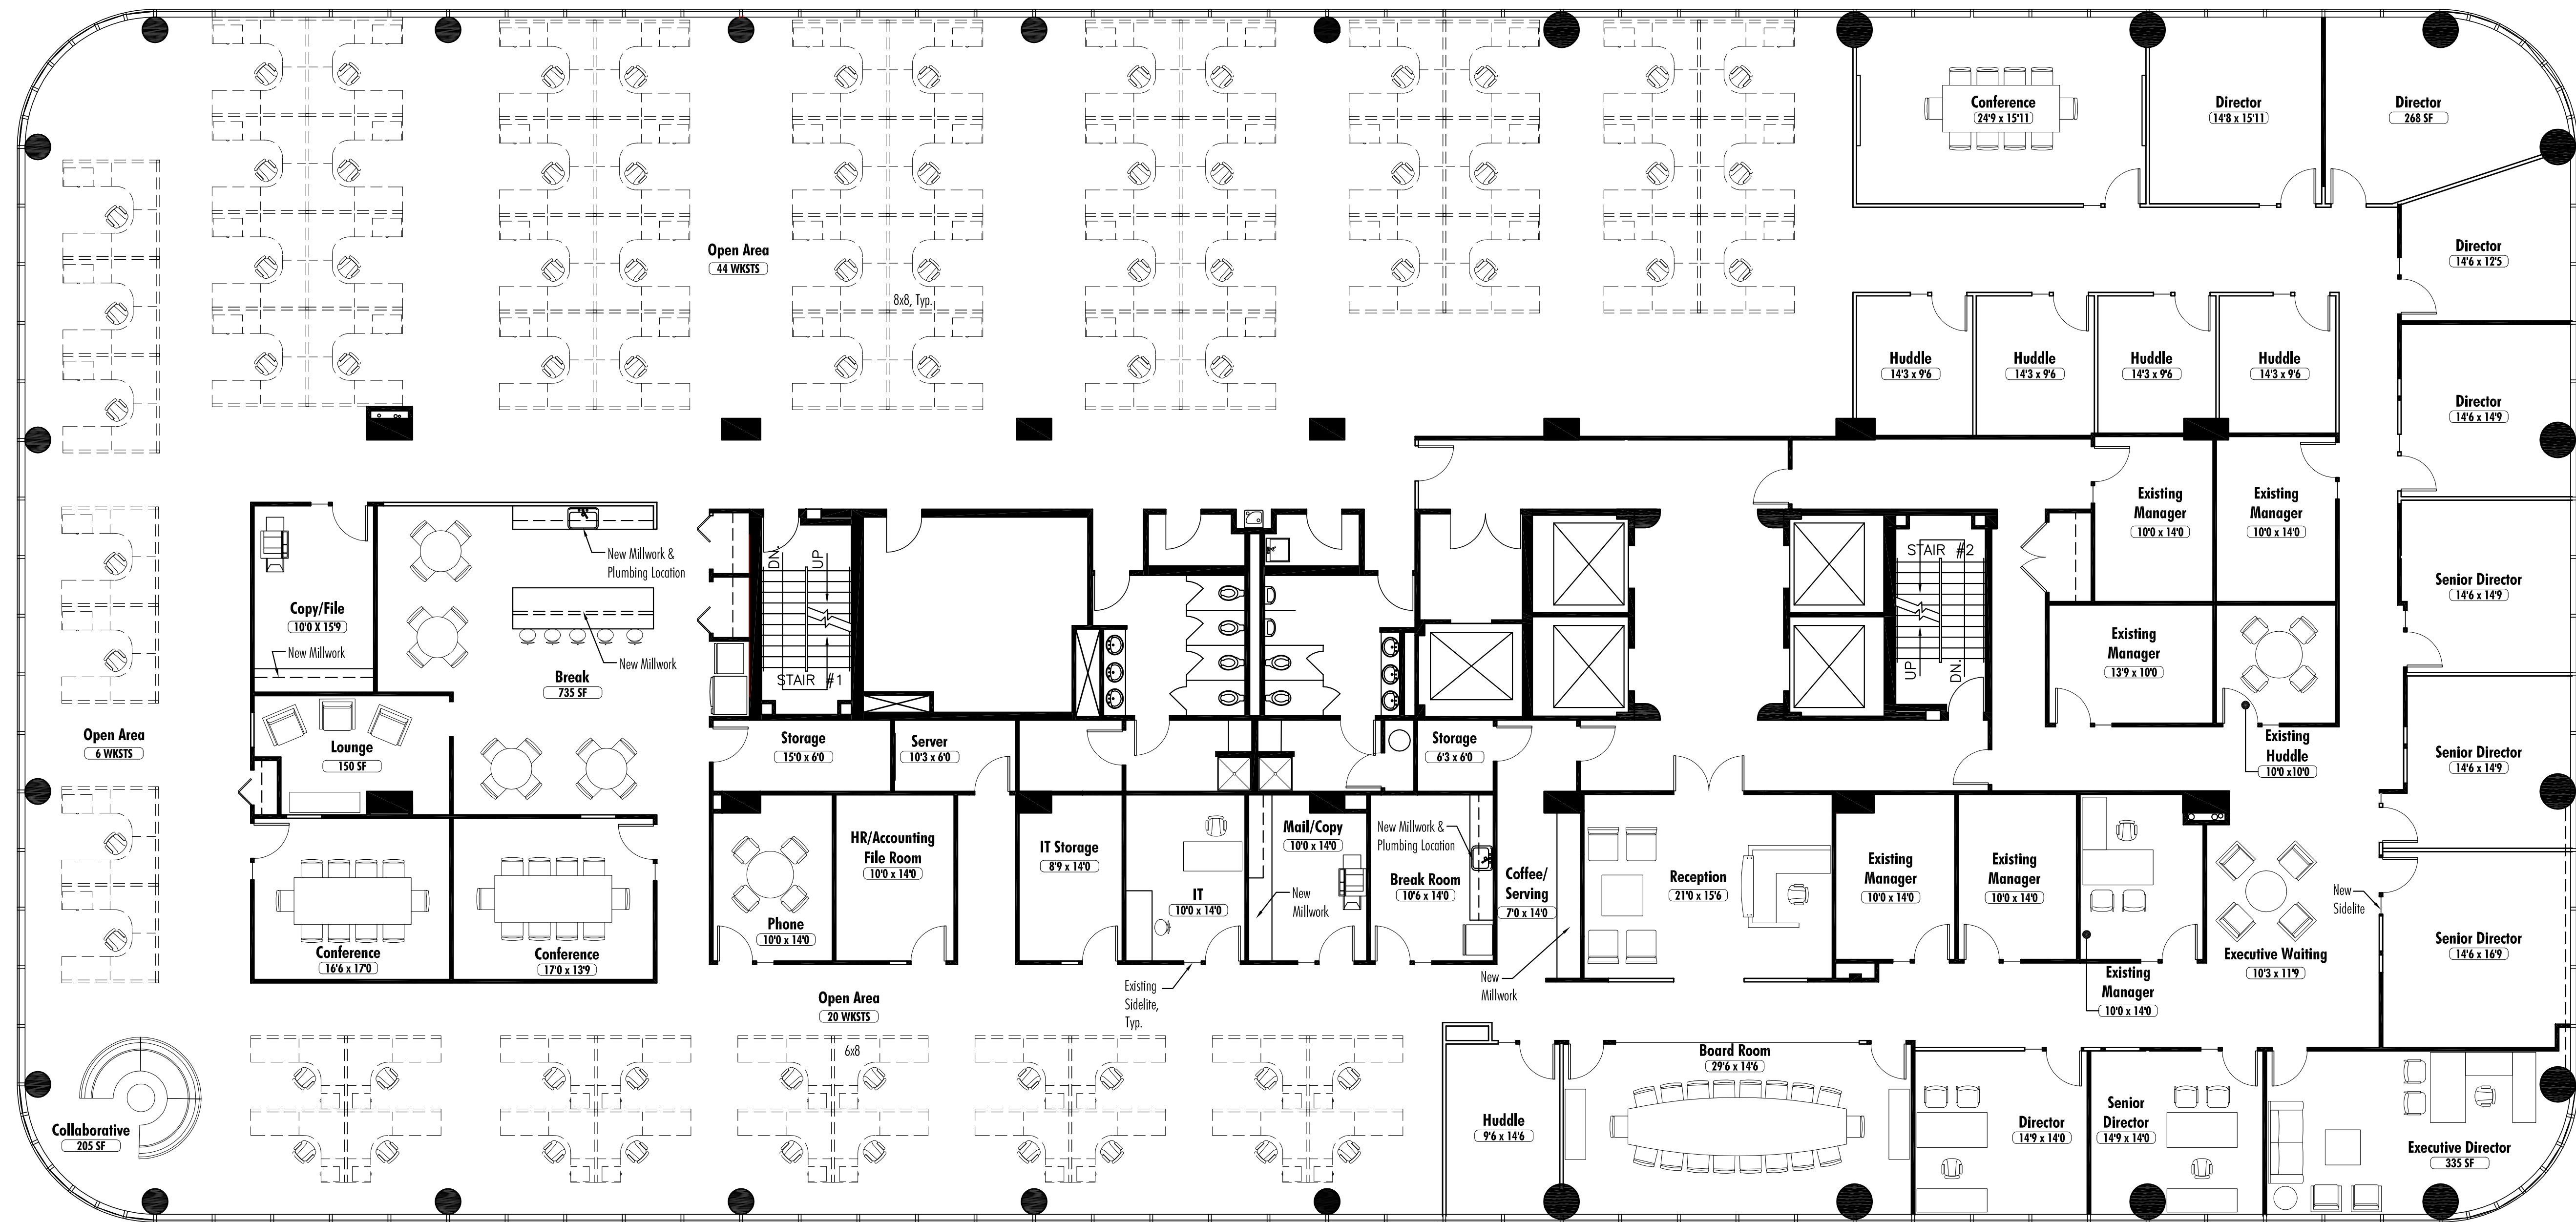

Schematic Plan #1

WORKSTATIONS (6x8)	20
WORKSTATIONS (8x8)	51
PRIVATE OFFICES	16
BOARD/CONFERENCE	4
PHONE/HUDDLE	7
COLLABORATIVE/LOUNGE	3

*All furniture shown is for representational purposes only.
 **This suite has not been field surveyed by VeenendaalCave, Inc.