



CSTE – WORKSTATION OPTION 1
HERMAN MILLER– 6X7–WORKSTATION

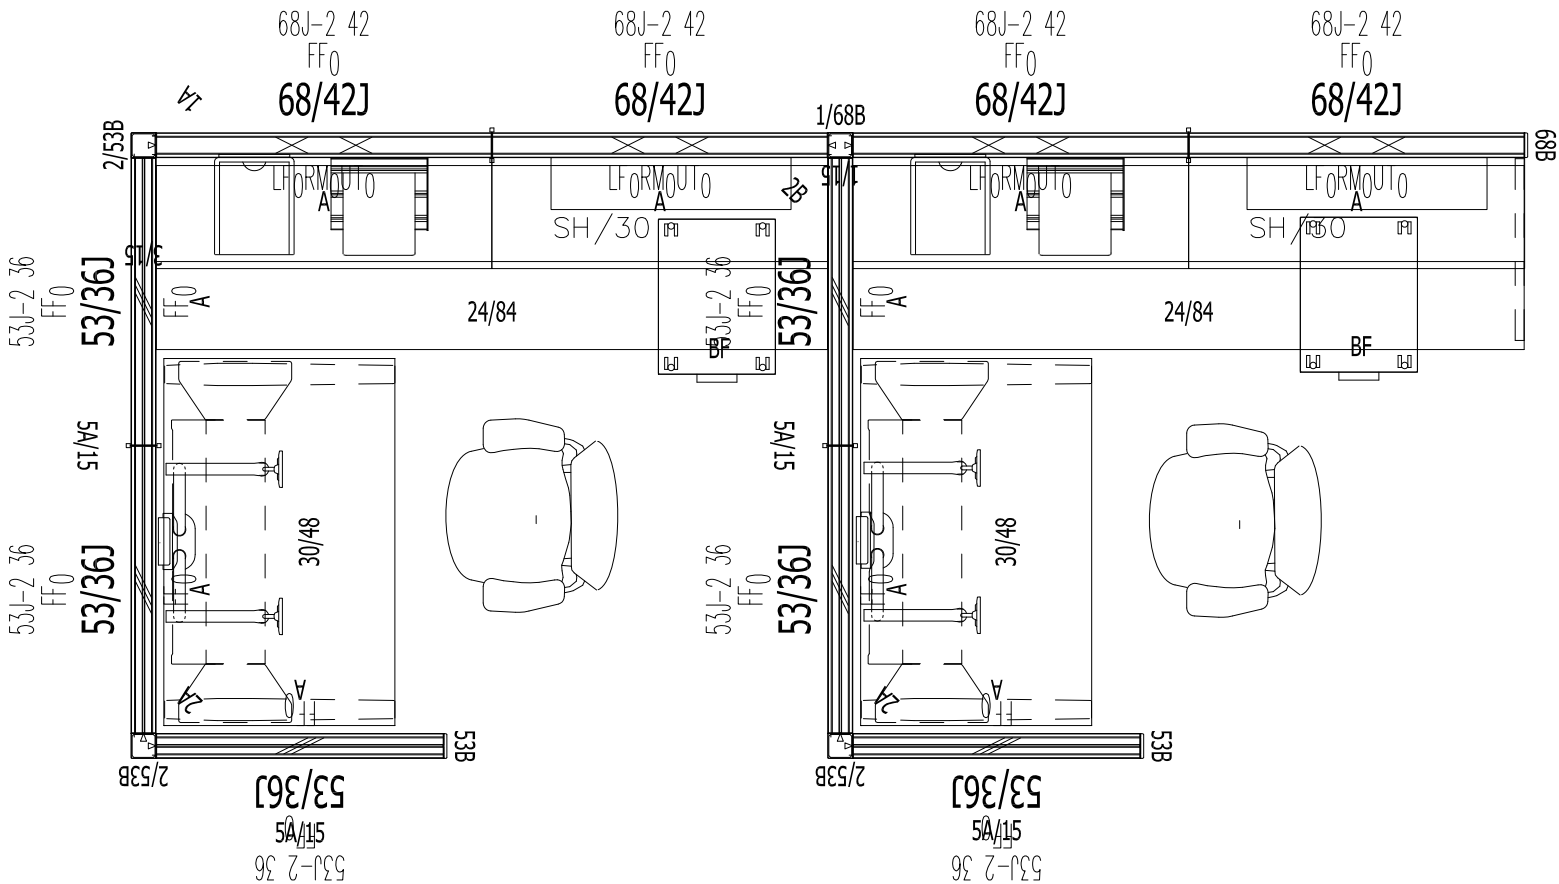

1 PLAN

Scale: 3/4"=1'-0"

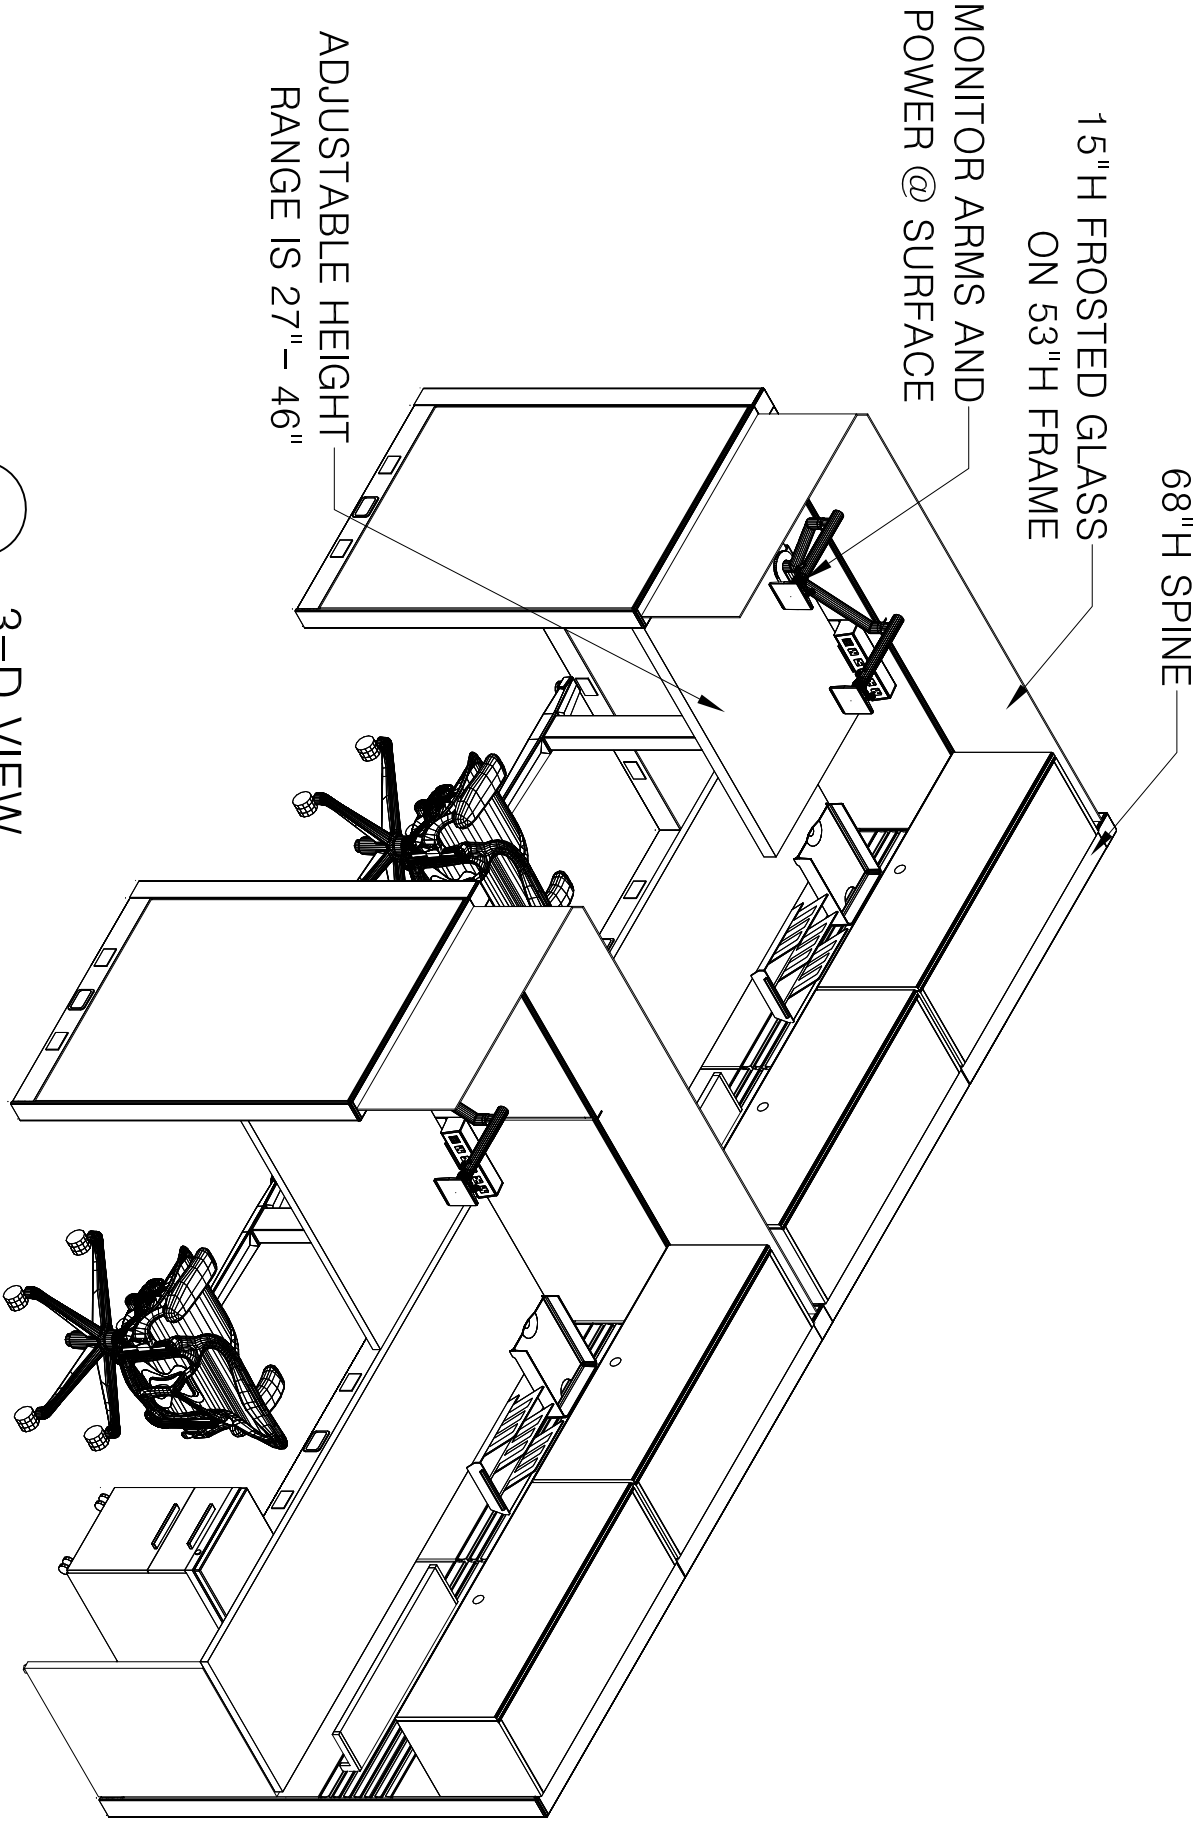

2 3-D VIEW

Scale: 3/4"=1'-0"

This drawing including the specification, concepts, designs, and arrangements represented here by or incorporated in it, is and shall remain the property of CWC. It shall be used only for the specific project for which it was prepared. Without the prior written authorization of CWC, it shall not be copied, disclosed to third parties, used to perform or complete this project by others, or used in connections with any work or project other than the specific project for which it has been prepared. Field dimensions must be verified prior to installation.